


Fire/Seal Access Doors

Model: 50AW

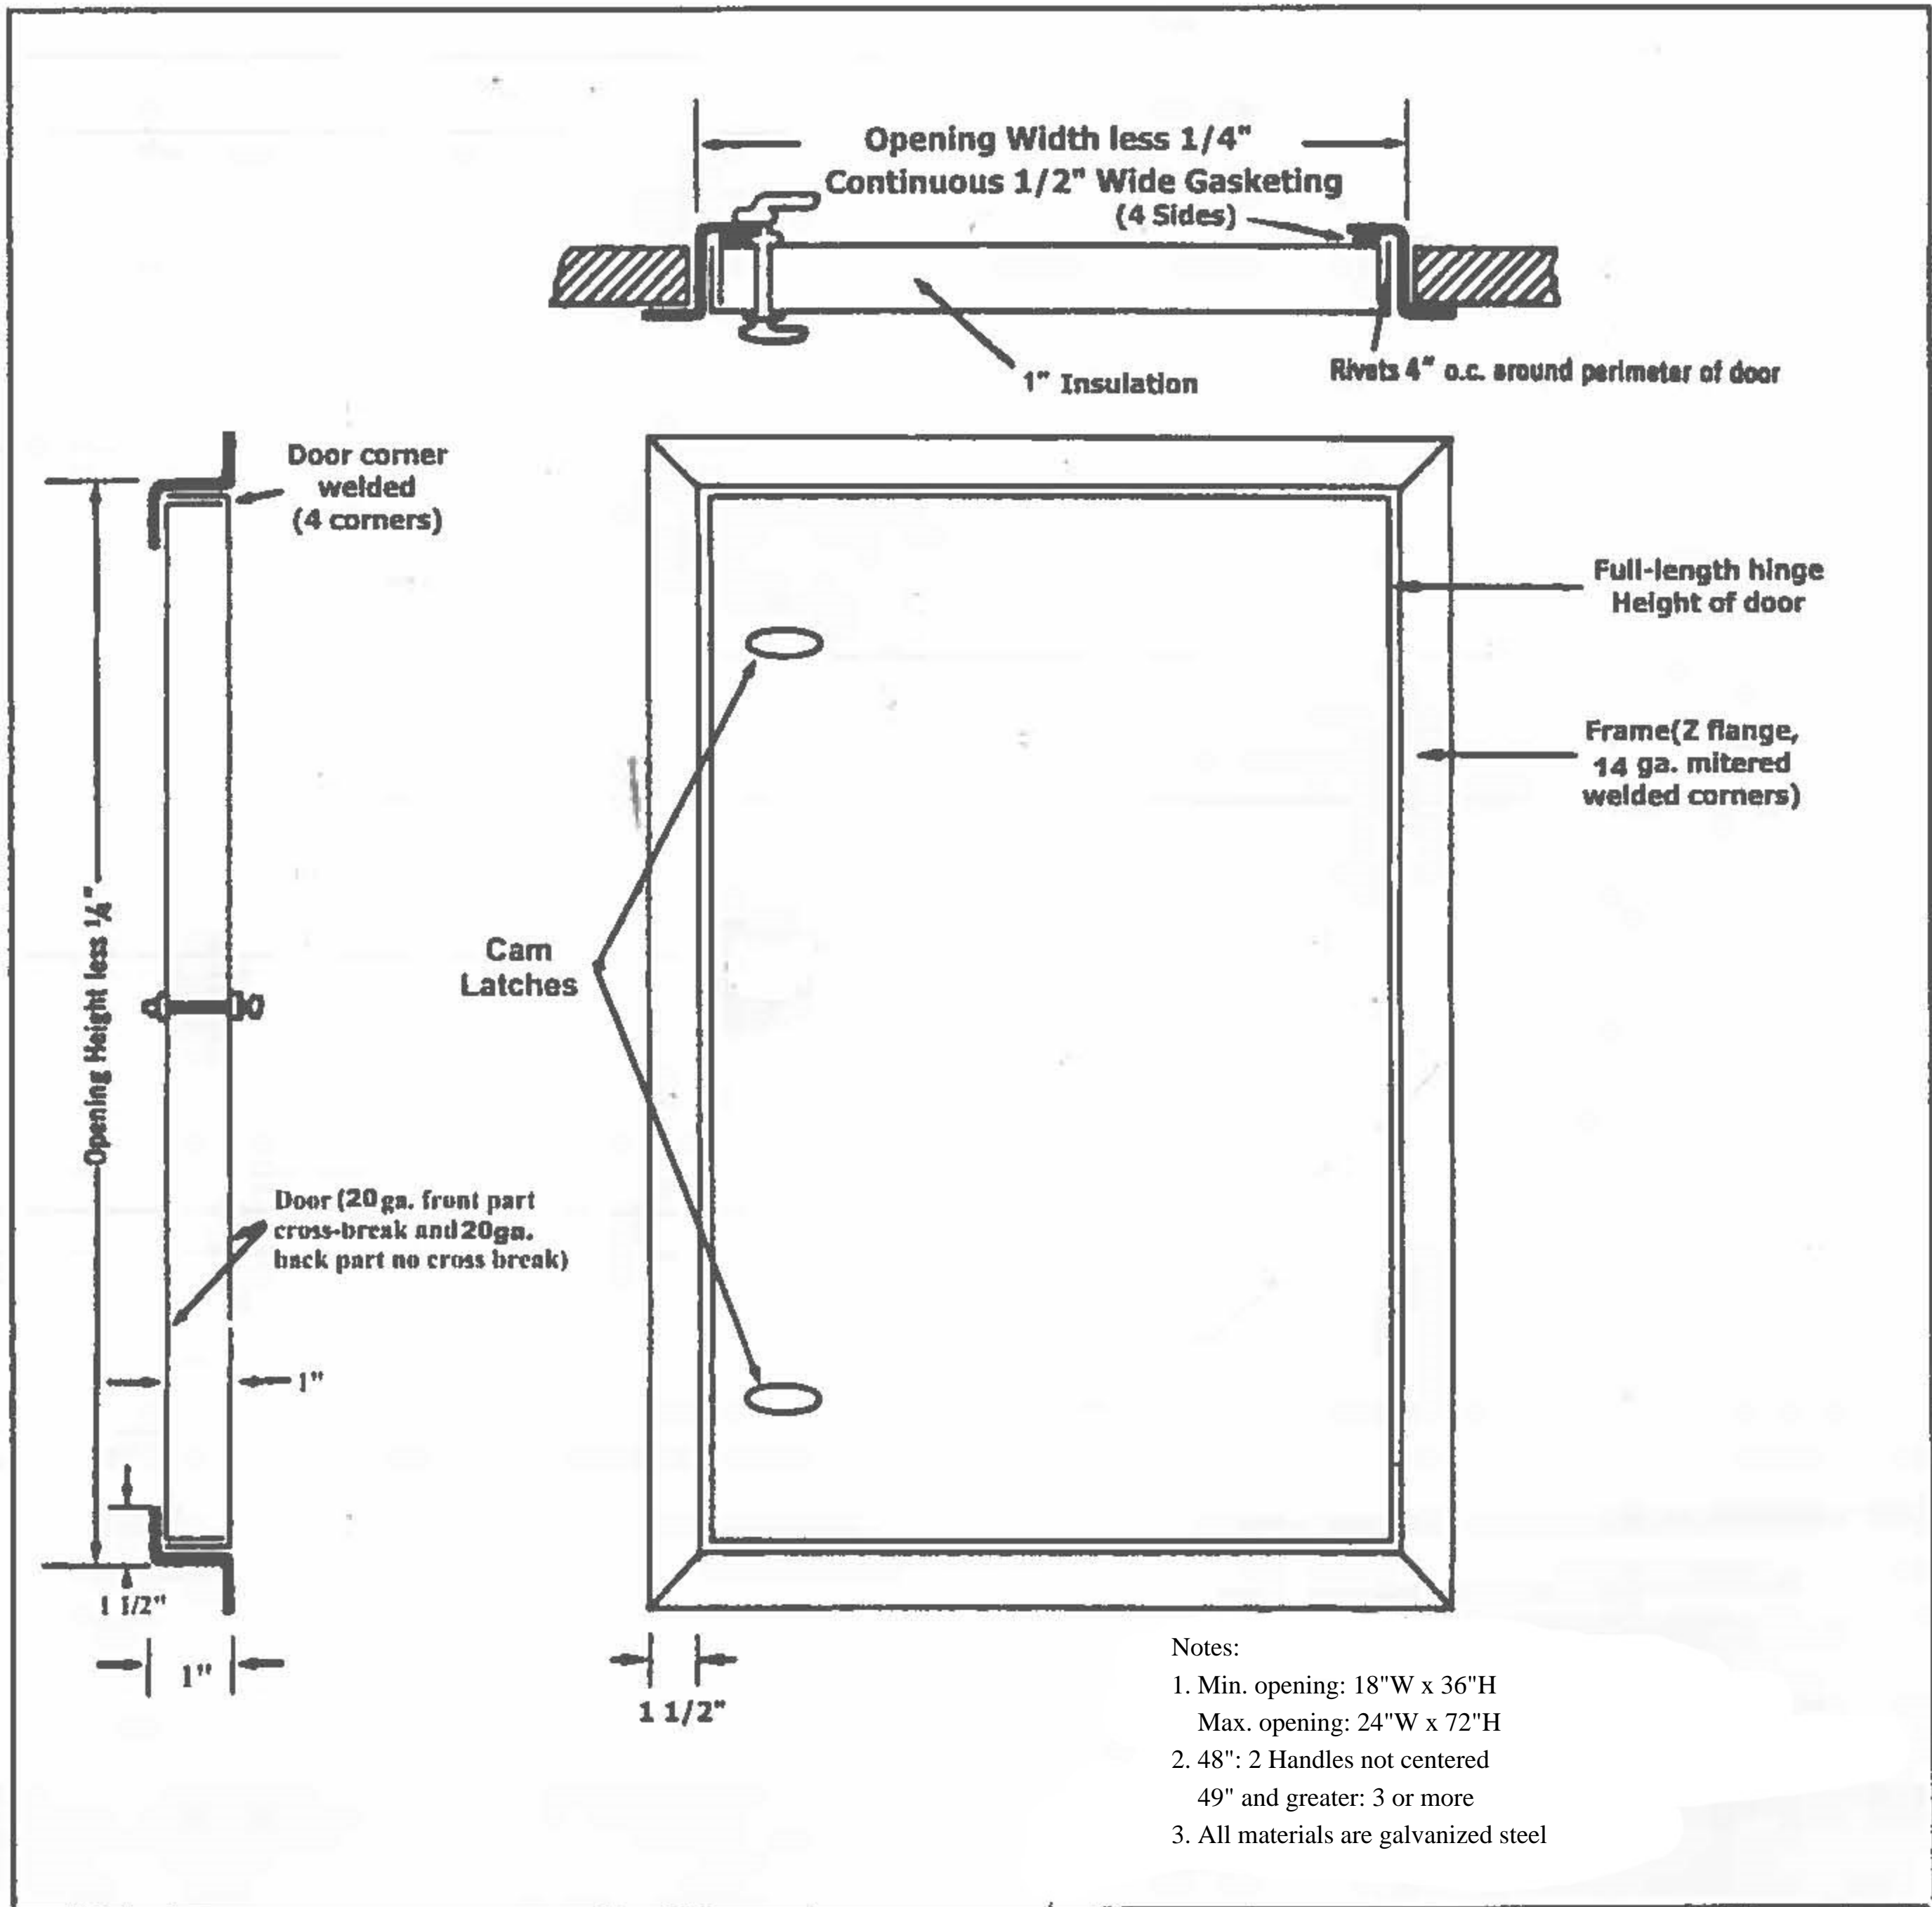

JOB

LOCATION

ARCH/ENG.

CONTRACTOR